



ROYAL TEXTILE MARKET
TP-35,FP-272 PAKEE SUB PLOT 1+1,AT KUMBHARIYA,SURAT.

FOR APPROVAL
DATE : 07-02-2024



ROYAL TEXTILE MARKET, TP-35,FP-272 PAIKEE SUB PLOT 1+1,AT KUMBHARIYA,SURAT.

1ST BASEMENT FLOOR PLAN
(FLOOR HT. 14'-0")

TOTAL CAR-204 NOS



BlackInk




ROYAL TEXTILE MARKET, TP-35,FP-272 PAIKEE SUB PLOT 1+1,AT KUMBHARIYA,SURAT.

GROUND FLOOR PLAN (FLOOR HT. 16'-0")



SCALE: 1:1000

24.00MT. WIDE T.P. ROAD

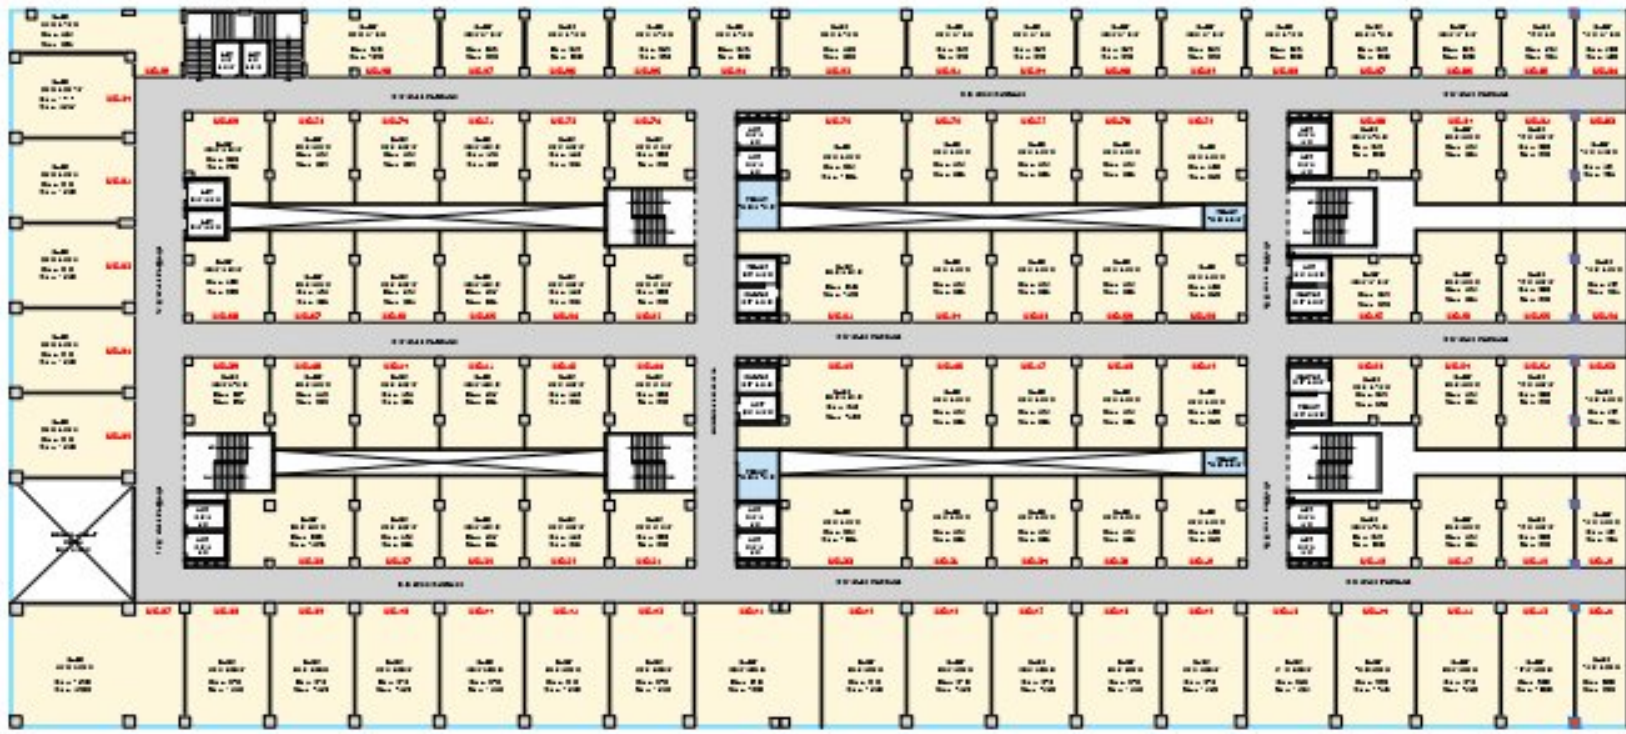

18.00MT. WIDE T.P. ROAD

ROYAL TEXTILE MARKET, TP-35,FP-272 PAIKEE SUB PLOT 1+1,AT KUMBHARIYA,SURAT.


UPPER GROUND FLOOR PLAN
(FLOOR HT. 16'-0")



BlackInk

PRODUCED BY AN AUTODESK EDUCATIONAL PRODUCT

24.00MT. WIDE T.P. ROAD

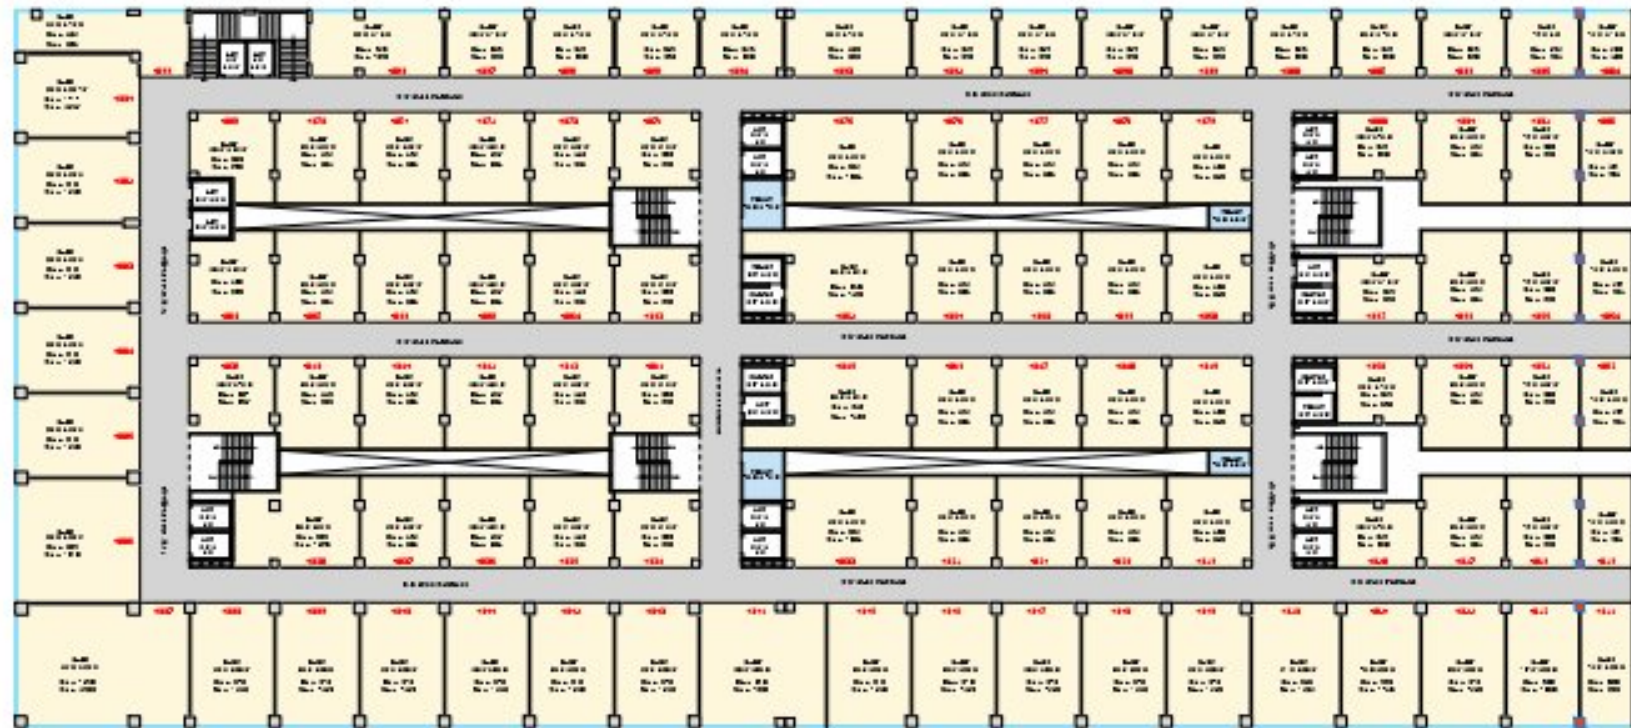

PRODUCED BY AN AUTODESK EDUCATIONAL PRODUCT

ROYAL TEXTILE MARKET, TP-35,FP-272 PAIKEE SUB PLOT 1+1,AT KUMBHARIYA,SURAT.


1ST FLOOR PLAN
(FLOOR HT. 16'-0")



BlackInk

PRODUCED BY AN AUTODESK EDUCATIONAL PRODUCT

24.00M.T. WIDE T.P. ROAD

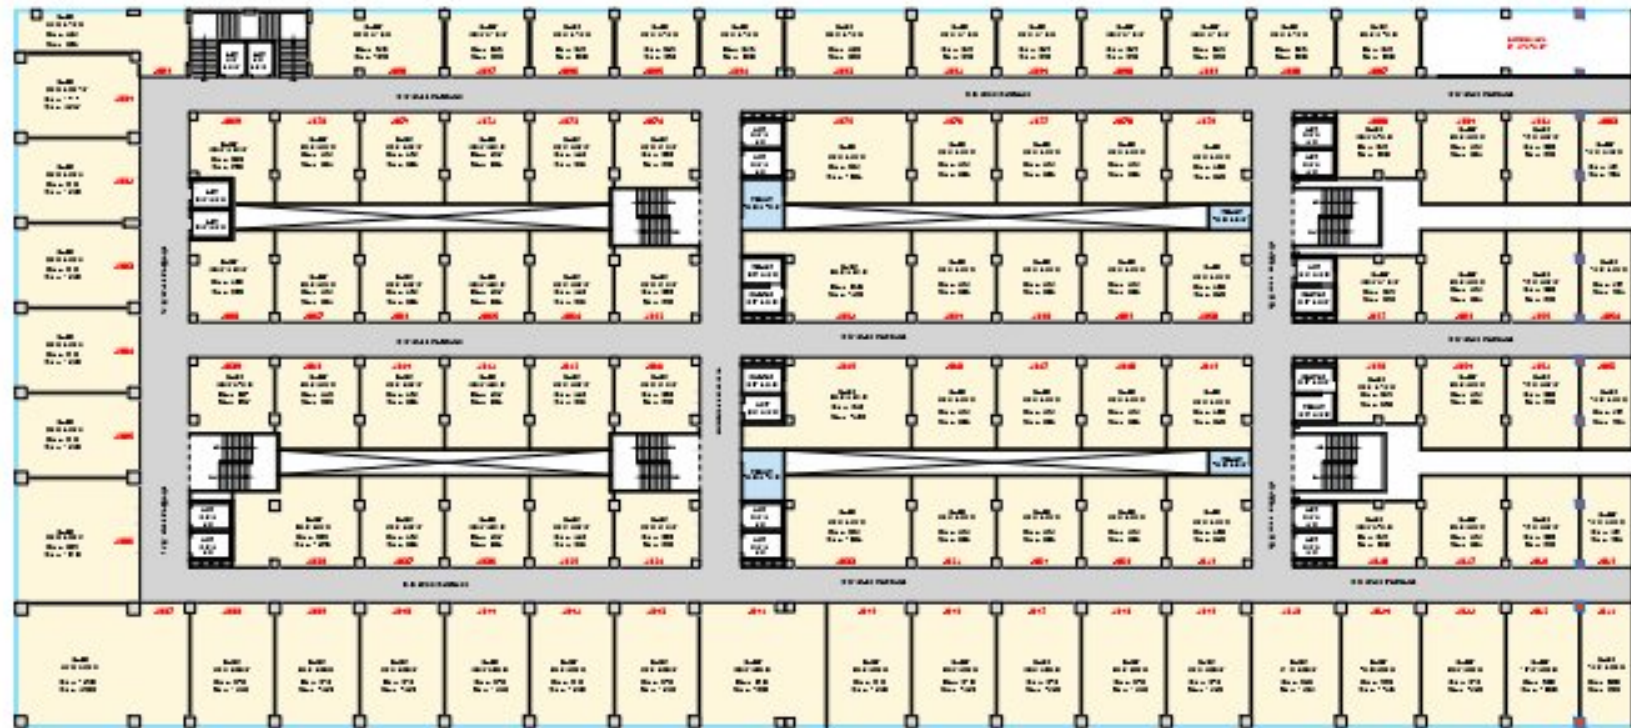

PRODUCED BY AN AUTODESK EDUCATIONAL PRODUCT

ROYAL TEXTILE MARKET, TP-35,FP-272 PAIKEE SUB PLOT 1+1,AT KUMBHARIYA,SURAT.

2ND FLOOR PLAN
(FLOOR HT. 16'-0")



BlackInk

24.00MT. WIDE T.P. ROAD



ROYAL TEXTILE MARKET, TP-35,FP-272 PAIKEE SUB PLOT 1+1,AT KUMBHARIYA,SURAT.

3RD FLOOR PLAN
(FLOOR HT. 16'-0")



SCALE: 1/8" = 1'-0" (VERTICAL DIMENSIONS)

24.00MT. WIDE T.P. ROAD



ROYAL TEXTILE MARKET, TP-35,FP-272 PAIKEE SUB PLOT 1+1,AT KUMBHARIYA,SURAT.


4TH FLOOR PLAN
(FLOOR HT. 16'-0")



PRODUCED BY AN AUTODESK EDUCATIONAL PRODUCT

PRODUCED BY AN AUTODESK EDUCATIONAL PRODUCT

24.00MT. WIDE T.P. ROAD

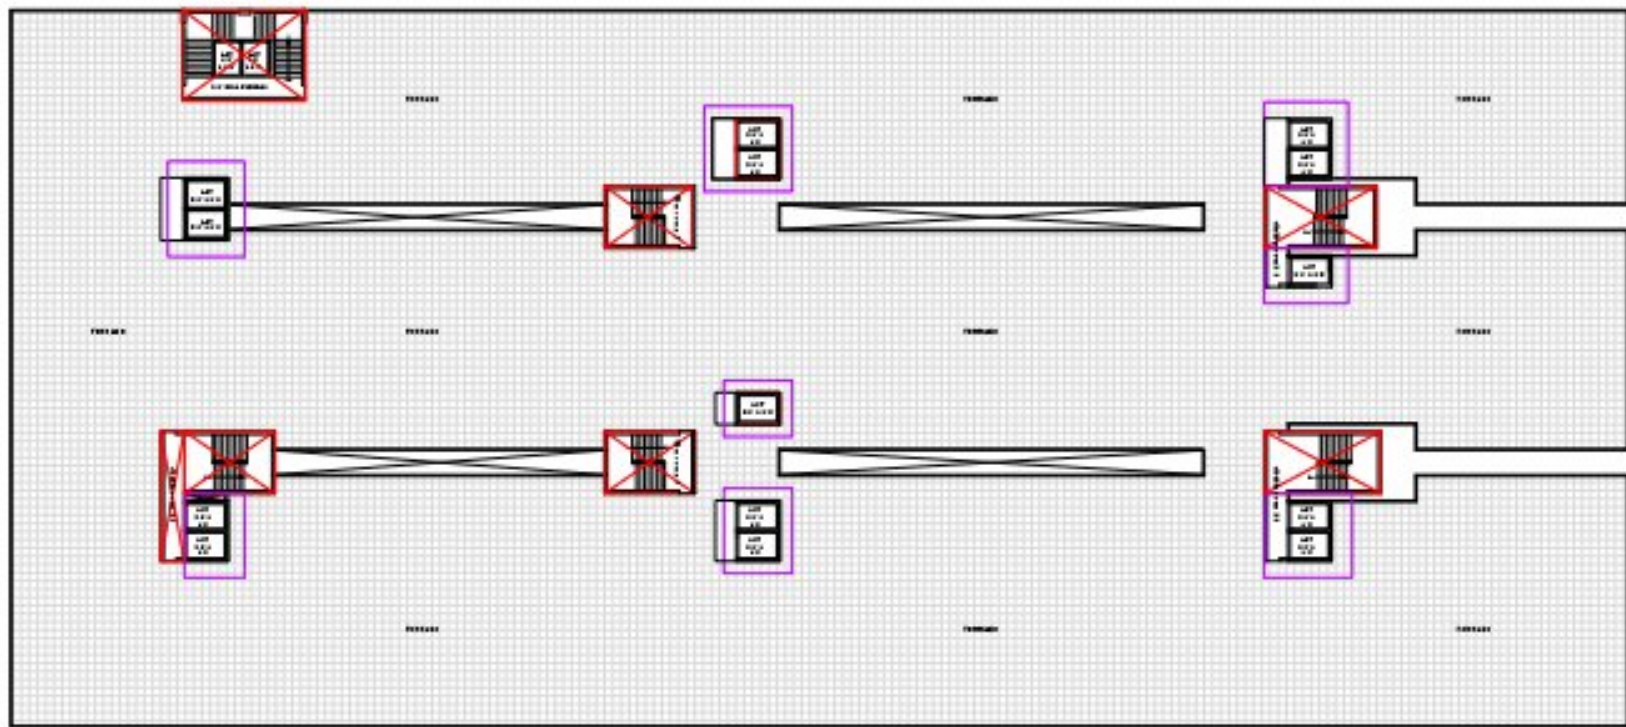

ROYAL TEXTILE MARKET, TP-35,FP-272 PAIKEE SUB PLOT 1+1,AT KUMBHARIYA,SURAT.

TERRACE FLOOR PLAN
(FLOOR HT. 9'-0")





